


1 2H-19 - FLOOR PLAN
1:50 @ A1 1:100 @ A3

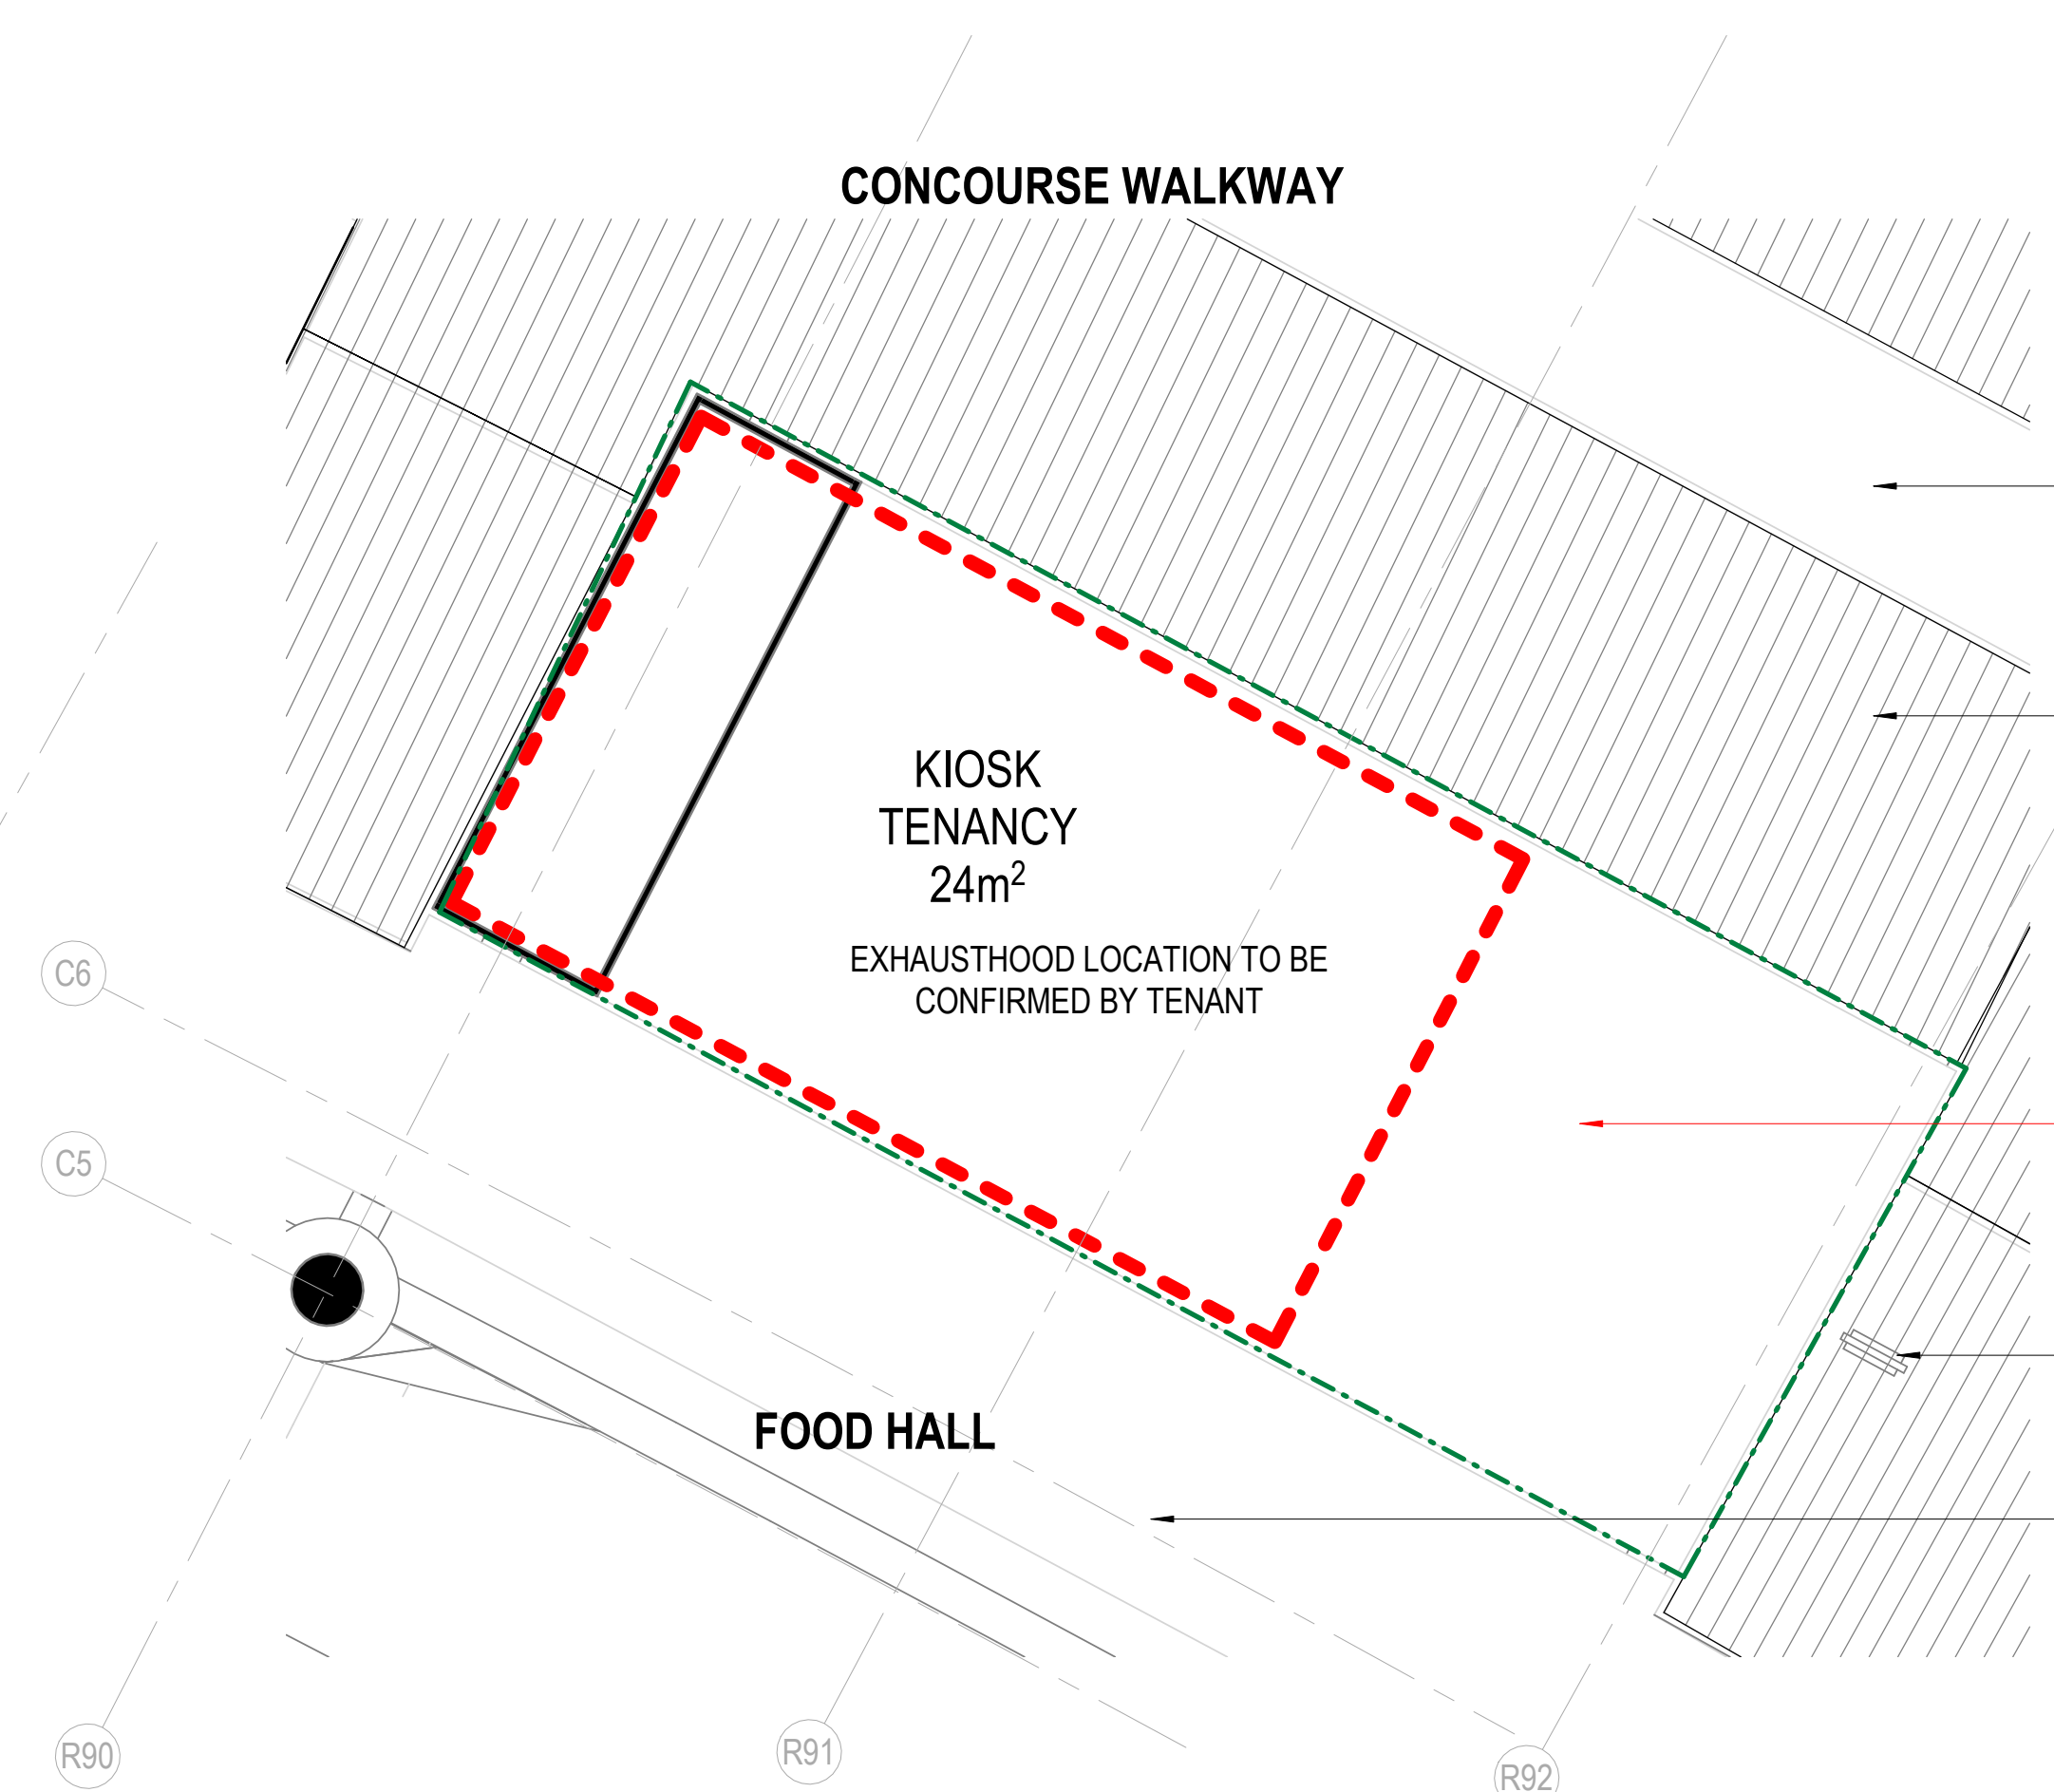

2 2H-19 - RCP
1:50 @ A1 1:100 @ A3

THIS PLAN IS ISSUED IN ACCORDANCE WITH, AND FORMS PART OF, THE RFP. ALL TERMS AND CONDITIONS OF THE RFP APPLY TO THIS PLAN. THIS PLAN IS MADE AVAILABLE ON A STRICTLY NON-RELIANCE BASIS AND MAY NOT BE RELIED UPON BY ANY PERSON

- NOTES**
- THIS PLAN IS CURRENT AS PER THE REVISION DATE AND IS INDICATIVE ONLY. THE LESSOR AND ITS AGENTS RESERVE THE RIGHT TO CHANGE THIS INDICATIVE PLAN AT ANY TIME IN THEIR ABSOLUTE DISCRETION INCLUDING BUT NOT LIMITED TO THE FOLLOWING ELEMENTS:
- COLUMN SIZES & LOCATIONS
- FHR LOCATIONS
- RCP & EXTENT OF REAR ZONE
- LOCATIONS OF SERVICE CONTROL BOXES INCLUDING BUT NOT LIMITED TO ELECTRICAL DISTRIBUTION BOARDS, MECHANICAL CONTROL BOXES, COMMUNICATION BOXES & HYDRAULIC WATER POINTS, LOCATION OF DRAINAGE POINTS, SHOPFRONT PIER LOCATIONS, OVERHEAD BEAM LOCATION DETAILS AND MATERIAL DETAILS
 - BEFORE COMMENCING SHOP DESIGN/FITOUT YOU SHOULD ENSURE THAT YOU HAVE THE MOST UP TO DATE INFORMATION ABOUT THE PREMISES & FINAL LEASE OUTLINE DRAWING FOR THIS TENANCY.
 - THE LESSOR, ON ITS OWN BEHALF & ON BEHALF OF ITS AGENTS DISCLAIM ANY LIABILITY & RESPONSIBILITY FOR ANY COST, LOSS, DAMAGE OR CLAIM OF WHATEVER NATURE OR KIND (INCLUDING NEGLIGENCE) SUFFERED OR SUSTAINED OR INCURRED BY ANY PERSON, CORPORATION OR OTHER LEGAL ENTITY WHICH ARISES OUT OF ANY ALLEGED RELIANCE ON THIS INDICATIVE PLAN.

ABBREVIATIONS

COL	COLUMN
C.O.S	CHECK ON SITE
EX.	EXISTING
FIDS	FLIGHT INFORMATION DISPLAY SCREEN
TBC	TO BE CONFIRMED

LEGEND

	OUT OF SCOPE
	TENANCY LINE
	BUILT FORM ZONE

DRAFT ISSUE

COPYRIGHT REPRODUCTION OF WHOLE OR PART OF THIS DOCUMENT CONSTITUTES AN INFRINGEMENT OF COPYRIGHT. THE INFORMATION, IDEAS AND CONCEPTS CONTAINED IN THIS DOCUMENT ARE CONFIDENTIAL. THE RECIPIENT(S) OF THIS DOCUMENT IS PROHIBITED FROM DISCLOSING SUCH INFORMATION IDEAS AND CONCEPTS TO ANY PERSON WITHOUT THE PRIOR WRITTEN CONSENT OF THE BRISBANE AIRPORT CORPORATION PTY. LTD.

DRN	AMENDMENTS	DATE	REV
ER	DRAFT TENANCY PLAN	16.01.23	B
ER	FOR INFORMATION	01.12.22	A

studiospillane
STUDIOSPILLANE INTERIOR DESIGN
w: studiospillane.com.au

CUSHWAY BLACKFORD
CONSULTING ENGINEERS

Drawn	ER	Checked	AS
Design Coordinated	AL	Compliance Checked	
Authorised For Issue		Construction Checked	

DTB SOUTHERN RETAIL UPGRADE				
DRAWING				
2H-19 - Floor Plan & RCP				
Design Ref.	Project Ref.	Discipline	Airport Precinct	Sub-Number
Drg. No.	BAC /P220064/	I /	06 /	6501

	BRISBANE AIRPORT CORPORATION PTY. LTD 11 THE CIRCUIT, SKYGATE BRISBANE AIRPORT QLD 4008 QLD 4008 AUSTRALIA T +61 (0)7 3466 3000 F +61 (0)7 3466 3111 E INFO@BRISBANE.COM.AU WWW.COM.AU MIM 54 978 87650	Scale As indicated Size A1 Revision B
--	---	---